






PRESJECI GREDA 1:50

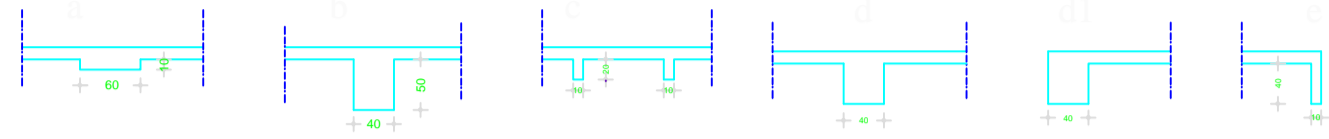

presjek B-B M 1:25

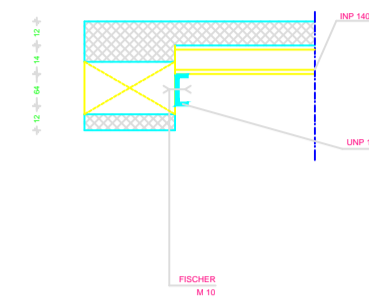

presjek C-C M 1:25

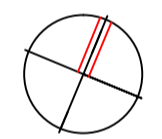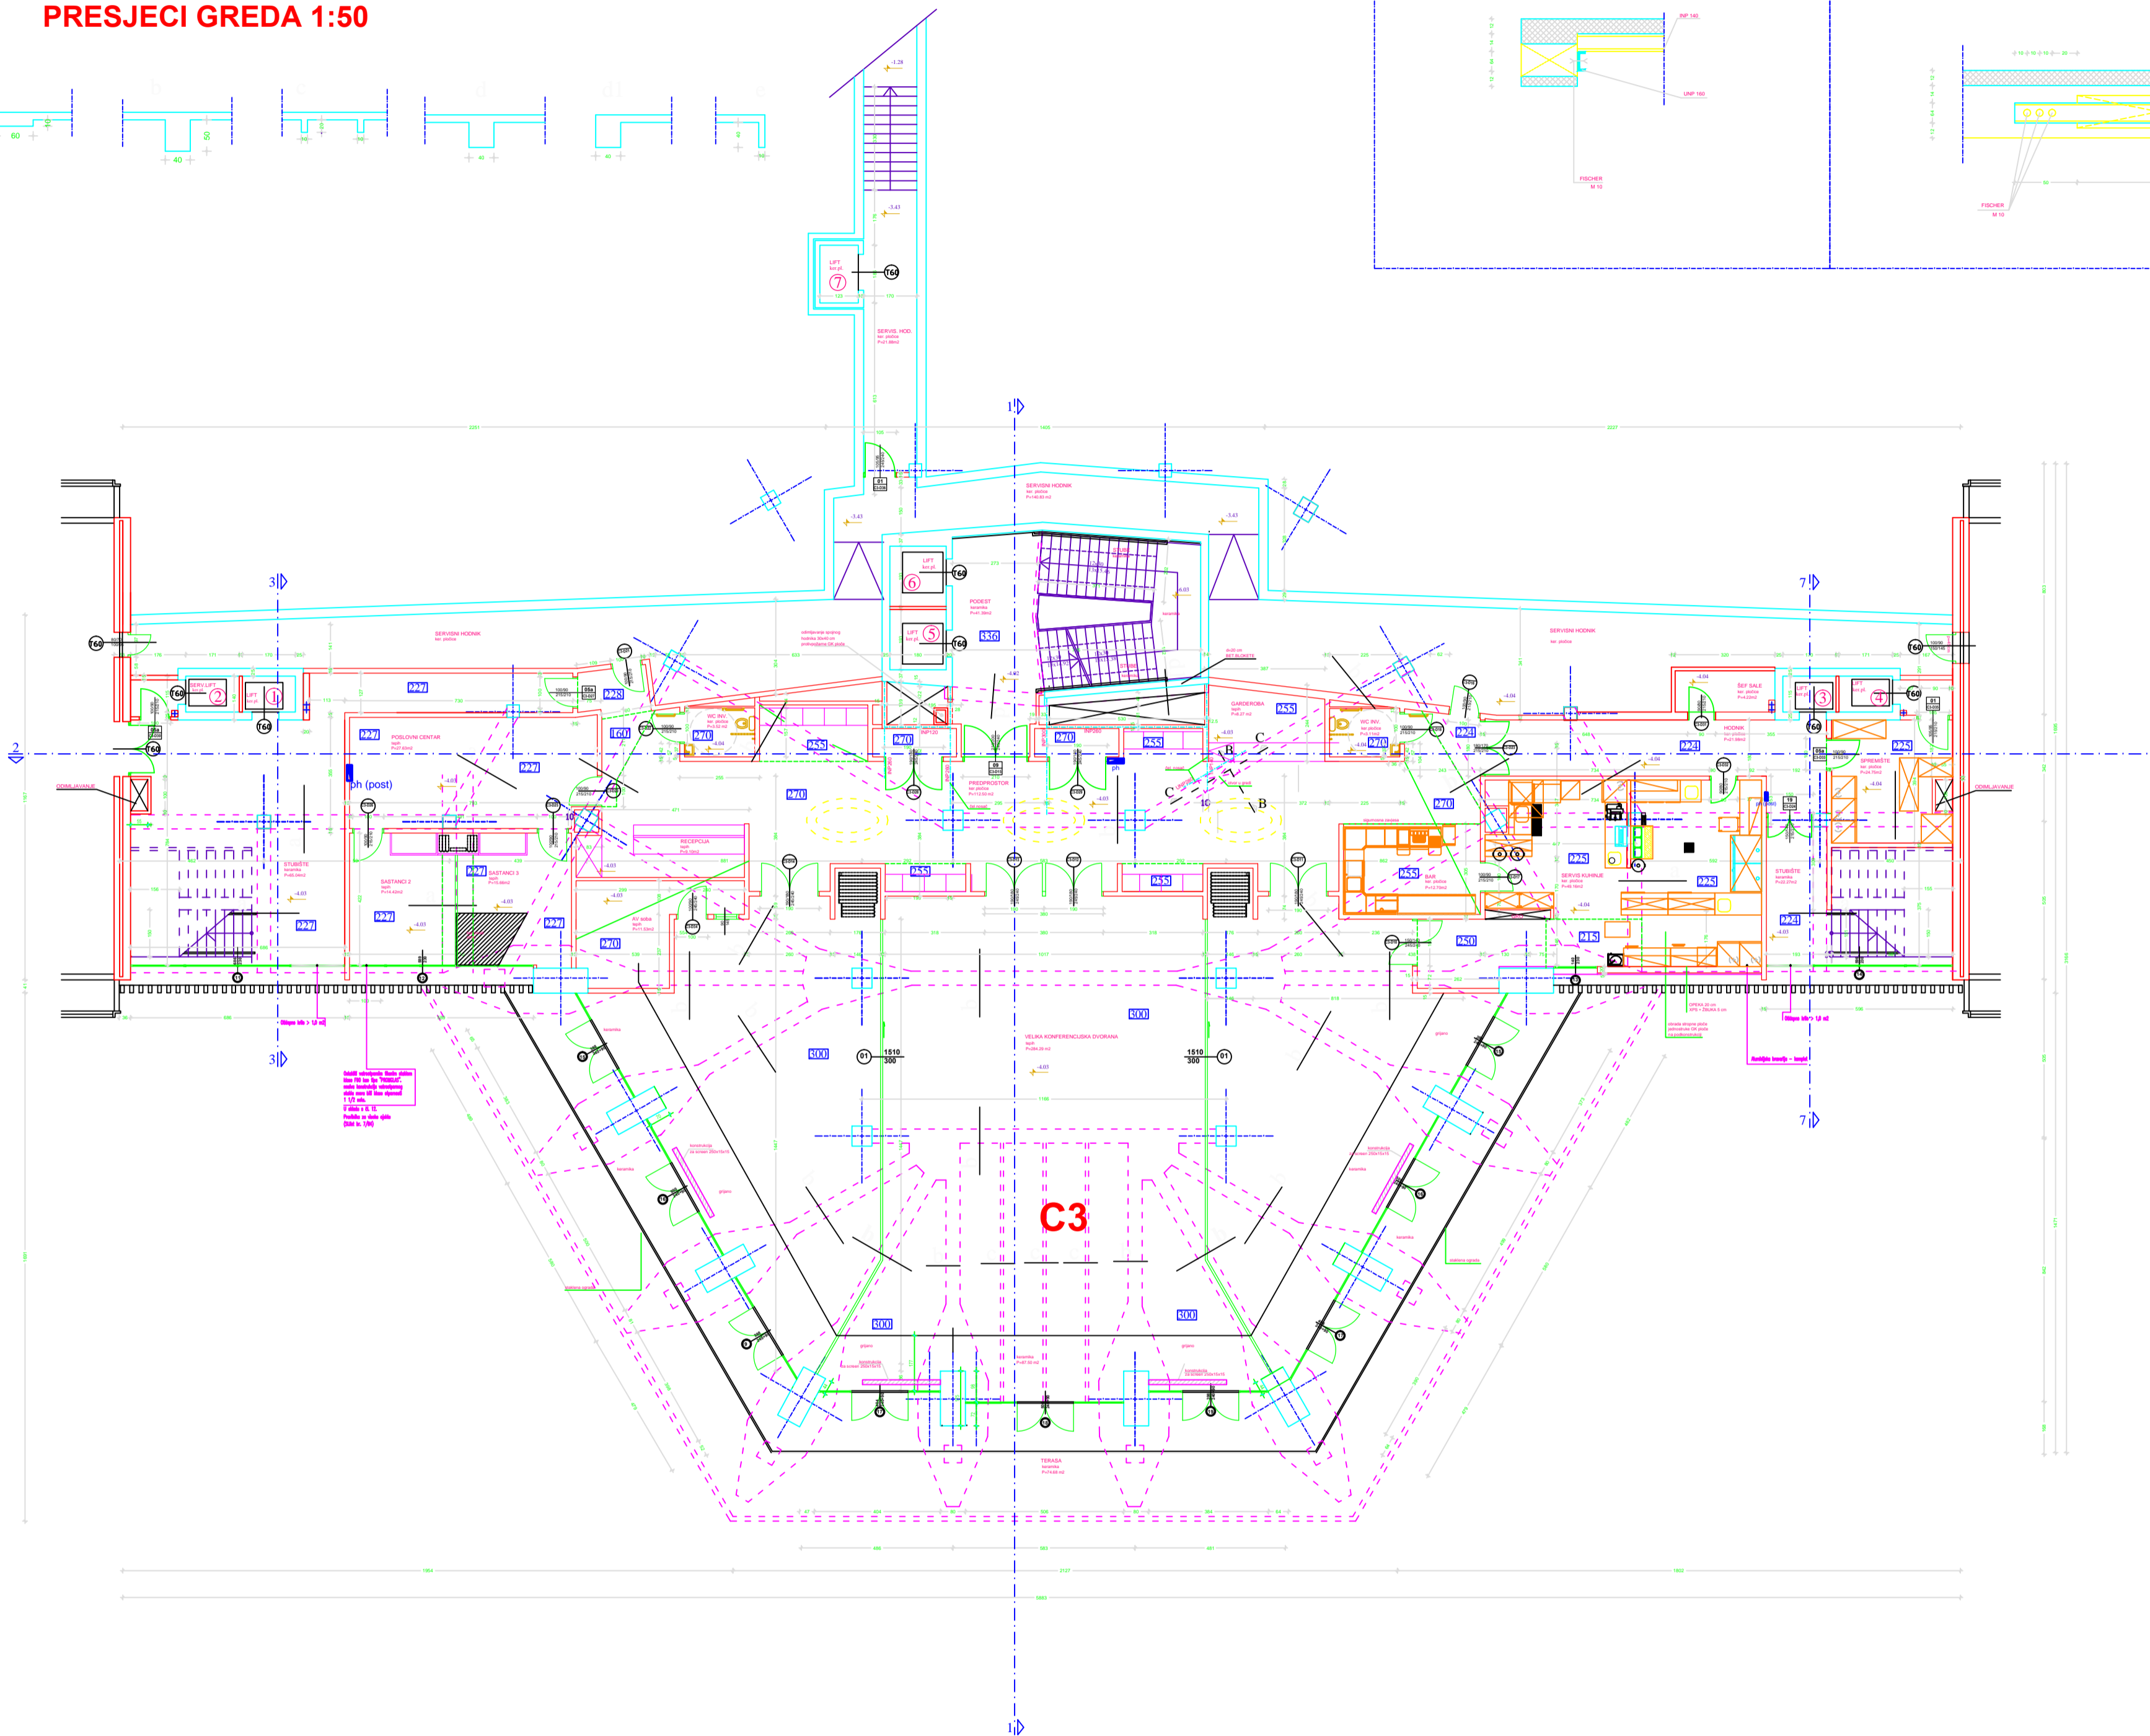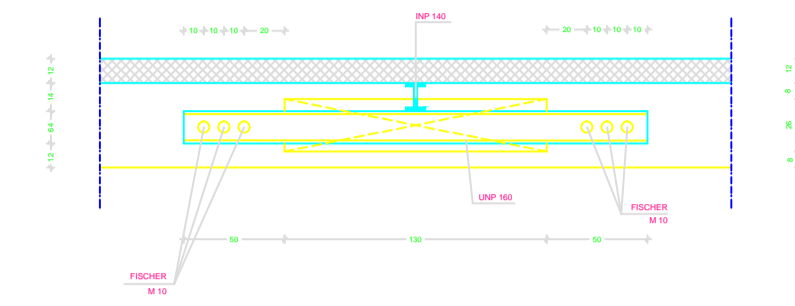

REVIZIJA 12
06.07.

 **AGRO INŽENJERING** d.o.o. ZAGREB

NARUČITELJ
SUNČANI HVAR DD
Dolac bb
HVAR, OTOK HVAR

GRADEVINA
AMFORA HOTEL, HVAR
CENTRALNI DIO - ADAPTACIJA
ETAPA IIIA

LOKACIJA
HVAR - otok HVAR
k.č. 58/3 (nova parcela) k.o. HVAR

FAZA
GLAVNI PROJEKT - ADAPTACIJA

GLAVNI PROJEKTANT
NEDA BALOG DOLEČKI, dipl.ing.arh

PROJEKTANT
NEDA BALOG DOLEČKI, dipl.ing.arh

SURADNIK
ZORAN BALOG dipl.ing.arh.

DIREKTOR
IGOR GRUBIŠIĆ, dipl. ing. građ.

SADRŽAJ
NOVO STANJE
TLOCRT NIVO C3
VELIKA KONFERENC. DVORANA
(-4.03)

MJERILO
1:100

DATUM
06.07.2007.

OZNAKA PROJEKTA
TD 25/06-2
ZOP 25/06

OZNAKA NACRTA
III/A-IZ-N

A-N 3